


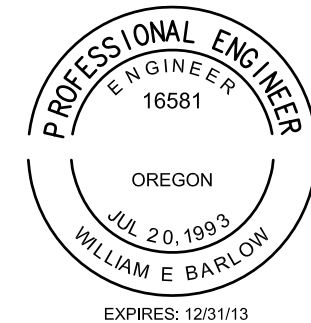

A GARDEN SHED

FOR

BILL & JULIE BARLOW

607 N. 11th STREET
PHILOMATH, OR 97370
541-609-8777

PRELIMINARY
NOT FOR CONSTRUCTION

INDEX TO DRAWINGS	
T1.0	TITLE SHEET
A1.0	FRONT & LEFT ELVATIONS
A2.0	REAR & RIGHT ELVATIONS
A3.0	FLOOR PLAN
A4.0	ROOF PLAN
S1.0	FOUNDATION PLAN
S2.0	FLOOR FRAMING PLAN
S3.0	ROOF FRAMING PLAN
S4.0	SECTION

REVISIONS	BY

A GARDEN SHED
607 N. 11th STREET
PHILOMATH, OR 97390

TITLE SHEET


OREGON HOME DESIGN
Design for the Human Environment
WILLIAM E. BARLOW, P.E.
P.O. BOX 2023
CORVALLIS, OR 97339
541-609-8777
www.oregonhomedesign.com

DATE 7/23/12

SCALE AS SHOWN

DRAWN WEB

SHEET T1.0

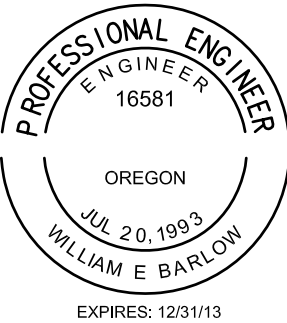


REVISIONS	BY

A GARDEN SHED
607 N. 11th STREET
PHILOMATH, OR 97390
FRONT & LEFT ELEVATIONS

OREGON HOME DESIGN
Design for the Human Environment
WILLIAM E. BARLOW, P.E.
P.O. BOX 2023
CORVALLIS, OR 97339
541-609-8777
www.oregonhomedesign.com

DATE	7/23/12
SCALE	AS SHOWN
DRAWN	WEB
SHEET	

A1.0

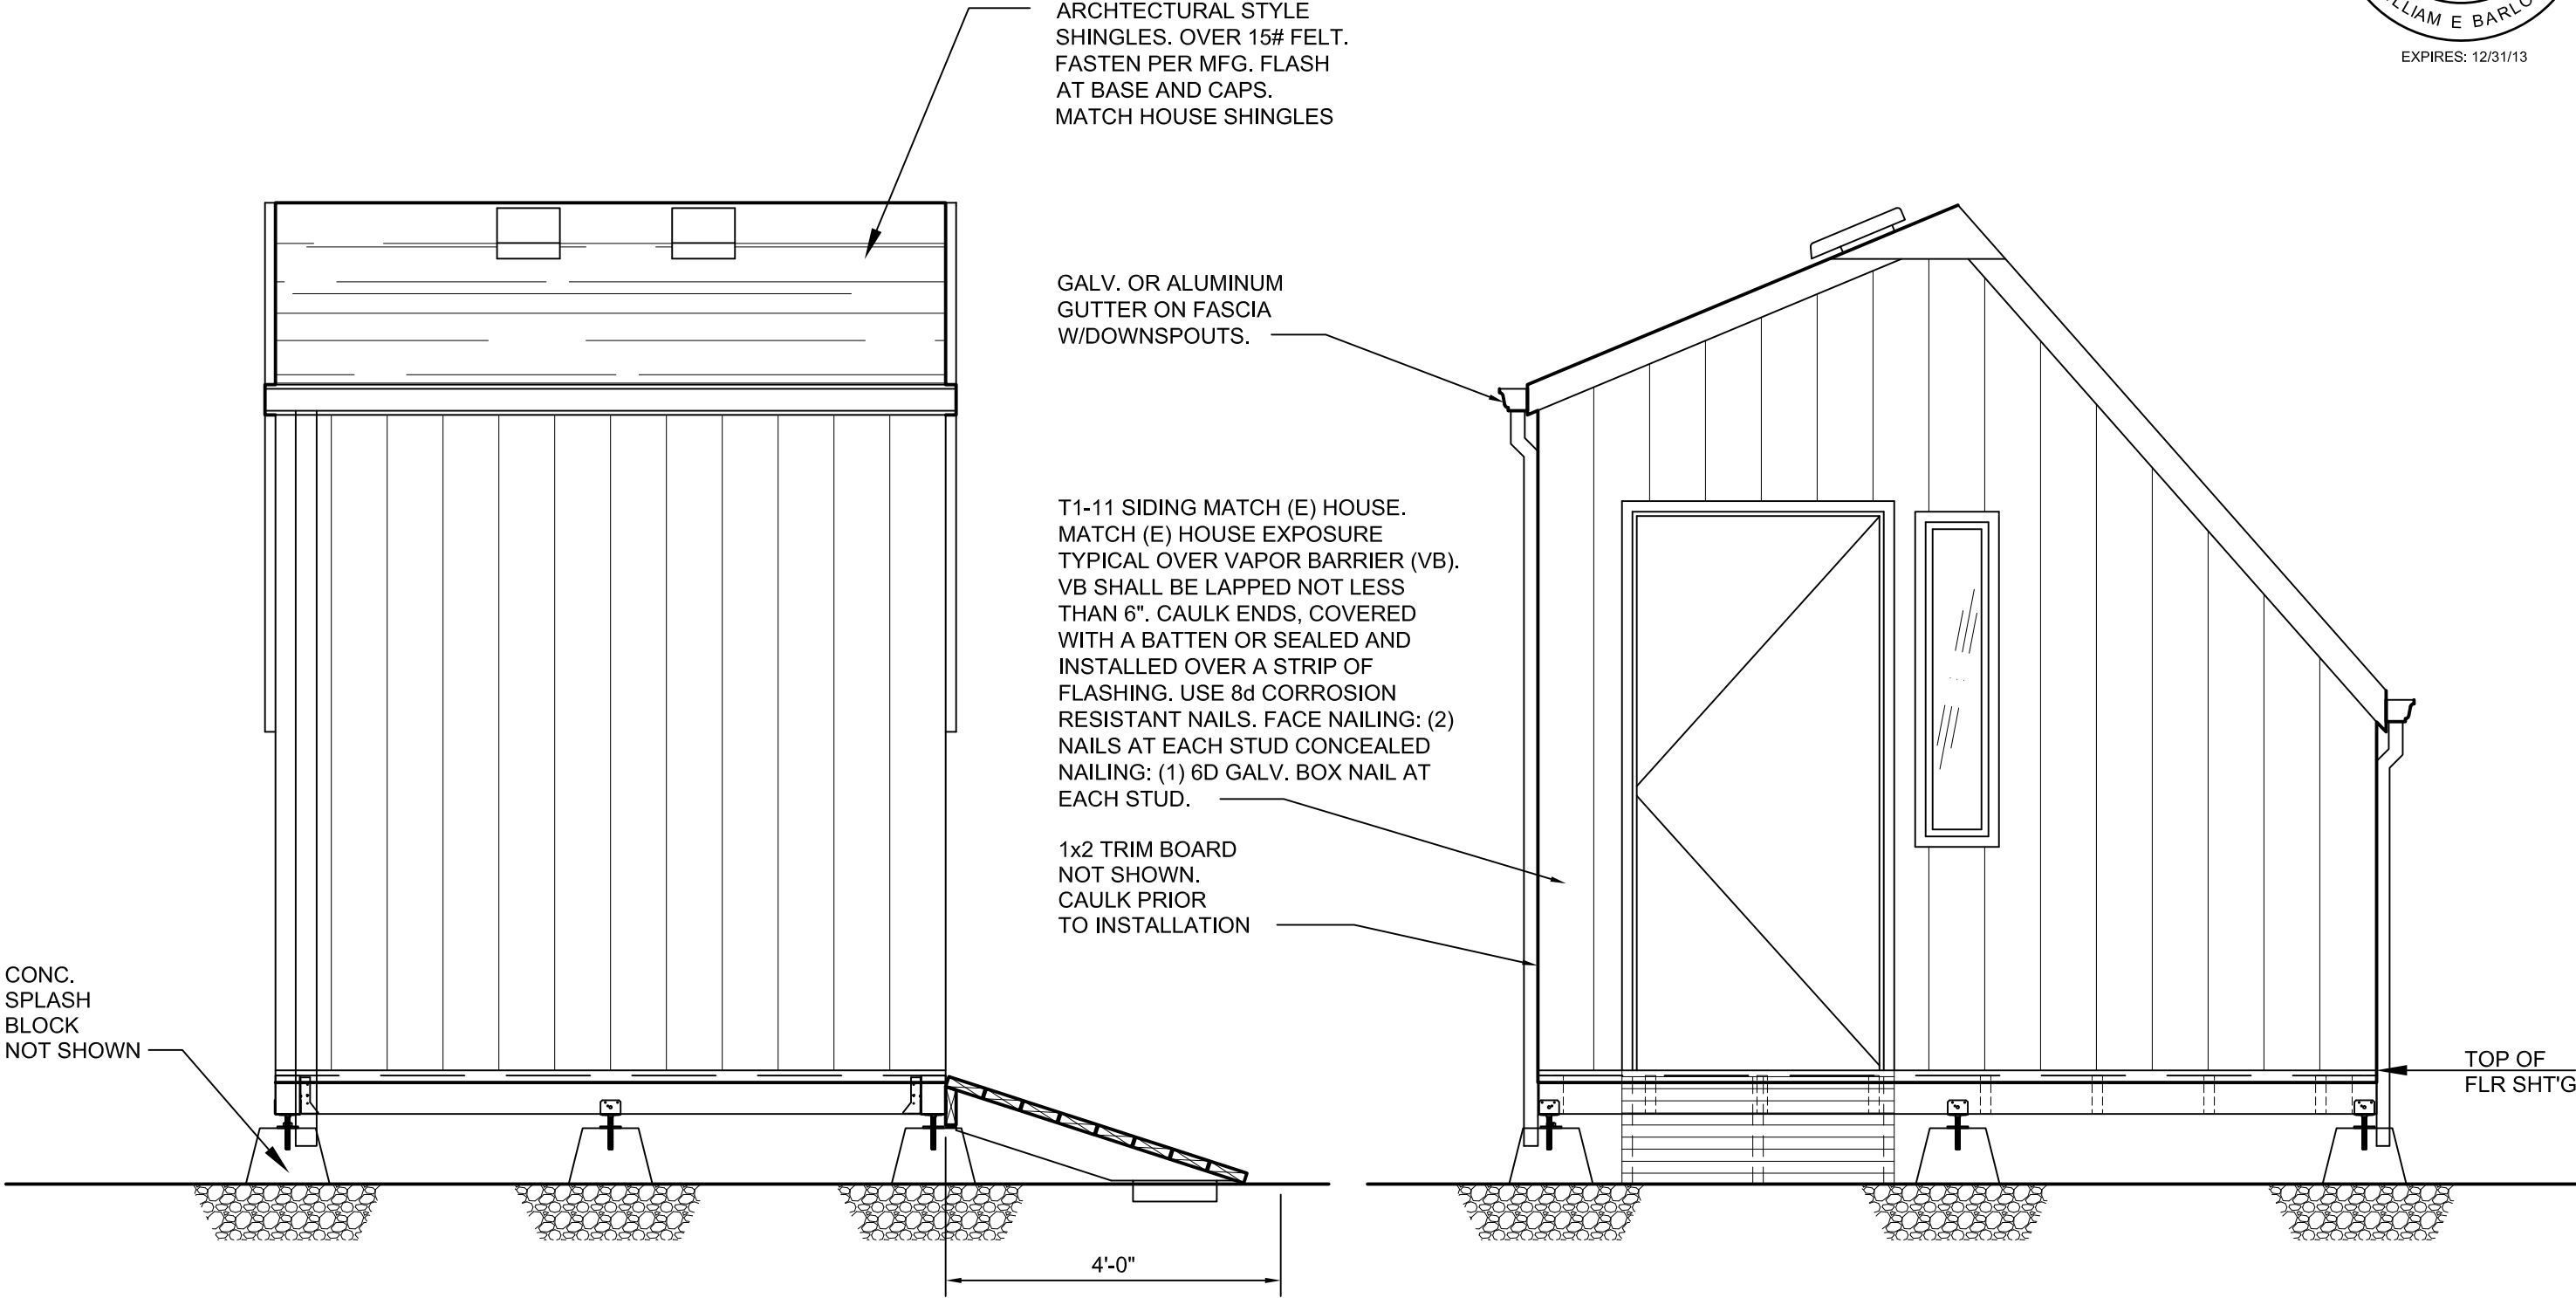


B LEFT ELEVATION

SCALE: 1/2"=1'-0"


A FRONT ELEVATION

SCALE: 1/2"=1'-0"

PRELIMINARY
NOT FOR CONSTRUCTION

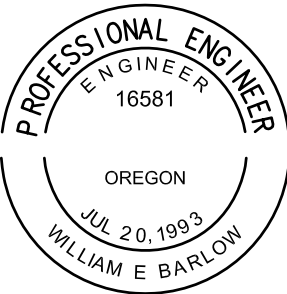


EXPIRES: 12/31/13

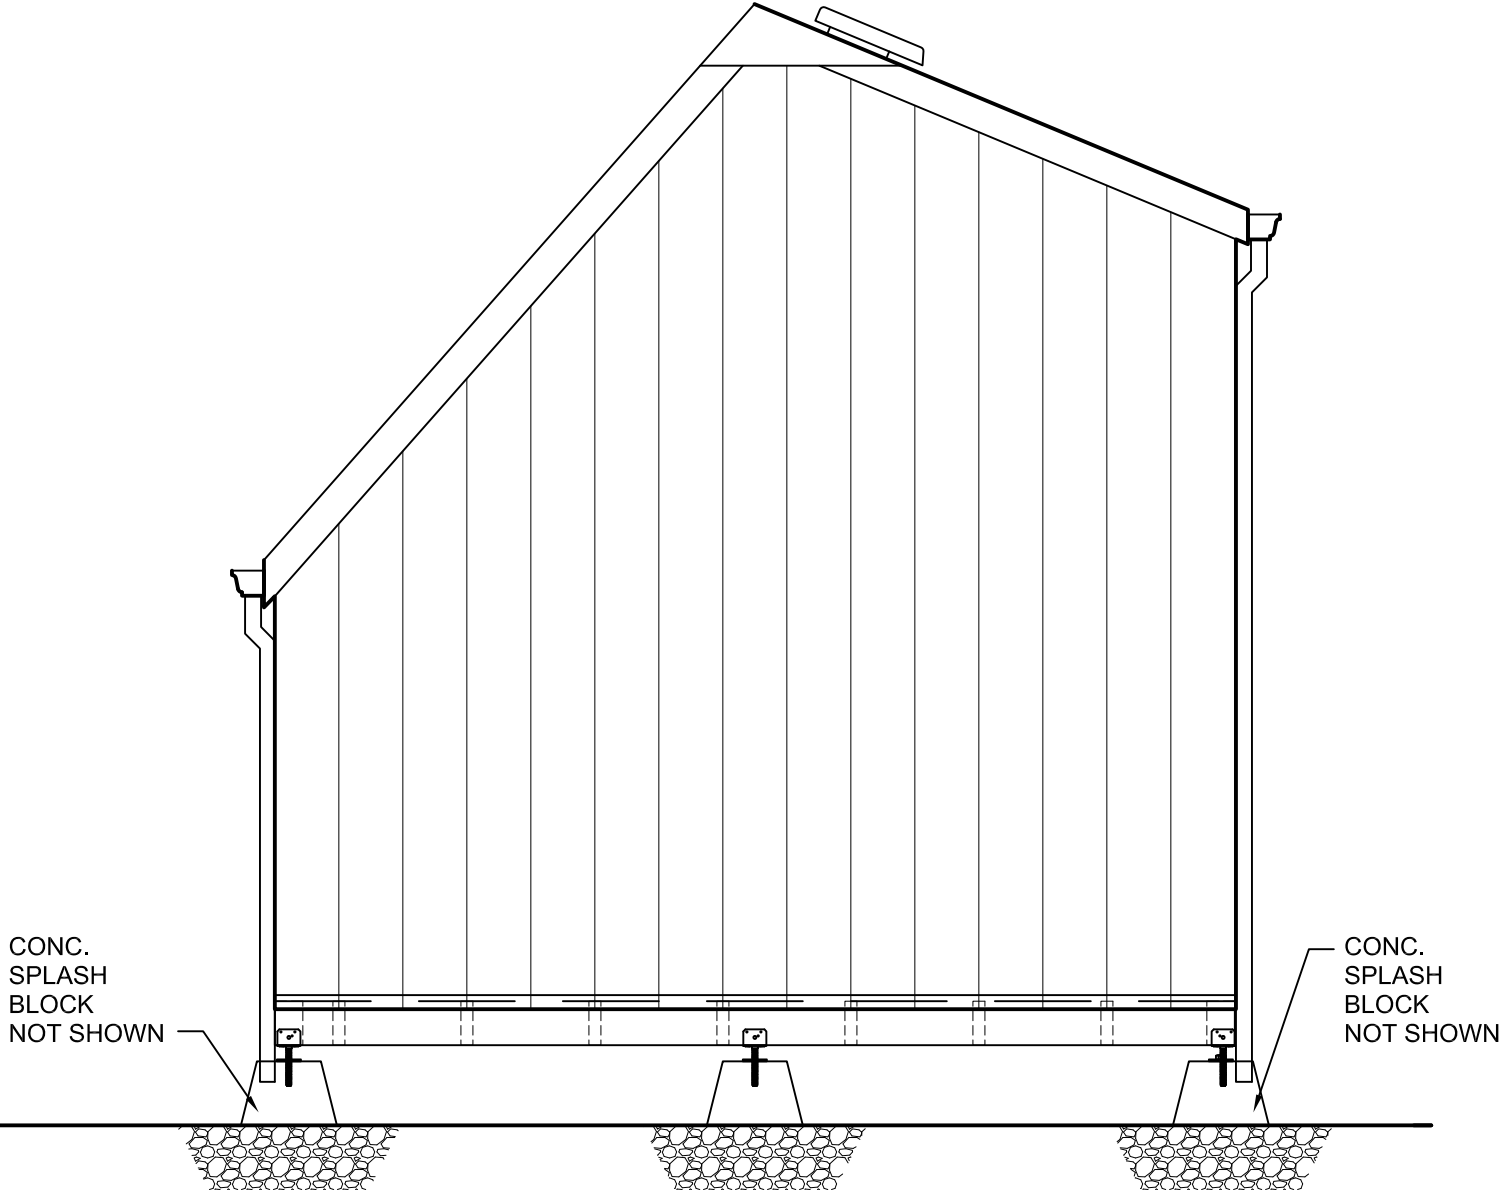

B

REAR ELEVATION

SCALE: 1/2"=1'-0"

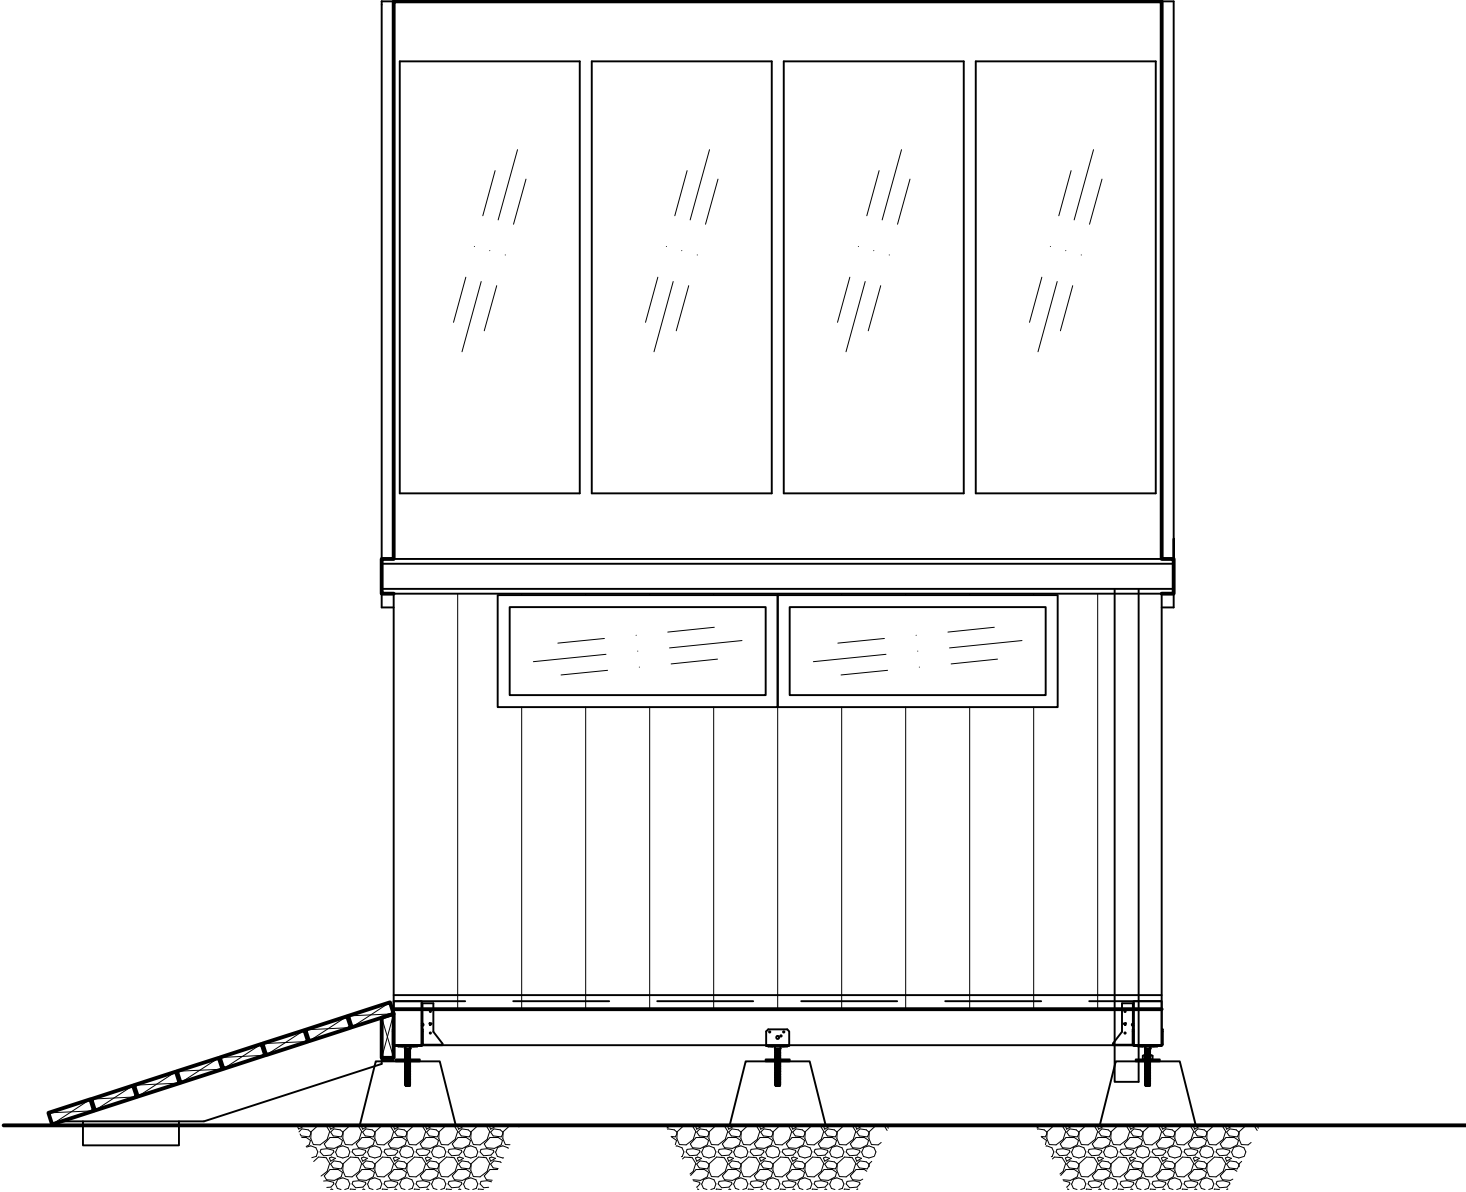

A

RIGHT ELEVATION

SCALE: 1/2"=1'-0"

PRELIMINARY
NOT FOR CONSTRUCTION



REVISIONS	BY

A GARDEN SHED
607 N. 11th STREET
PHILOMATH, OR 97390
REAR & RIGHT ELEVATIONS

OREGON HOME DESIGN
Design for the Human Environment
WILLIAM E. BARLOW, P.E.
P.O. BOX 2023
CORVALLIS, OR 97339
541-609-8777
www.oregonhomedesign.com

DATE	7/23/12
SCALE	AS SHOWN
DRAWN	WEB
SHEET	


A2.0

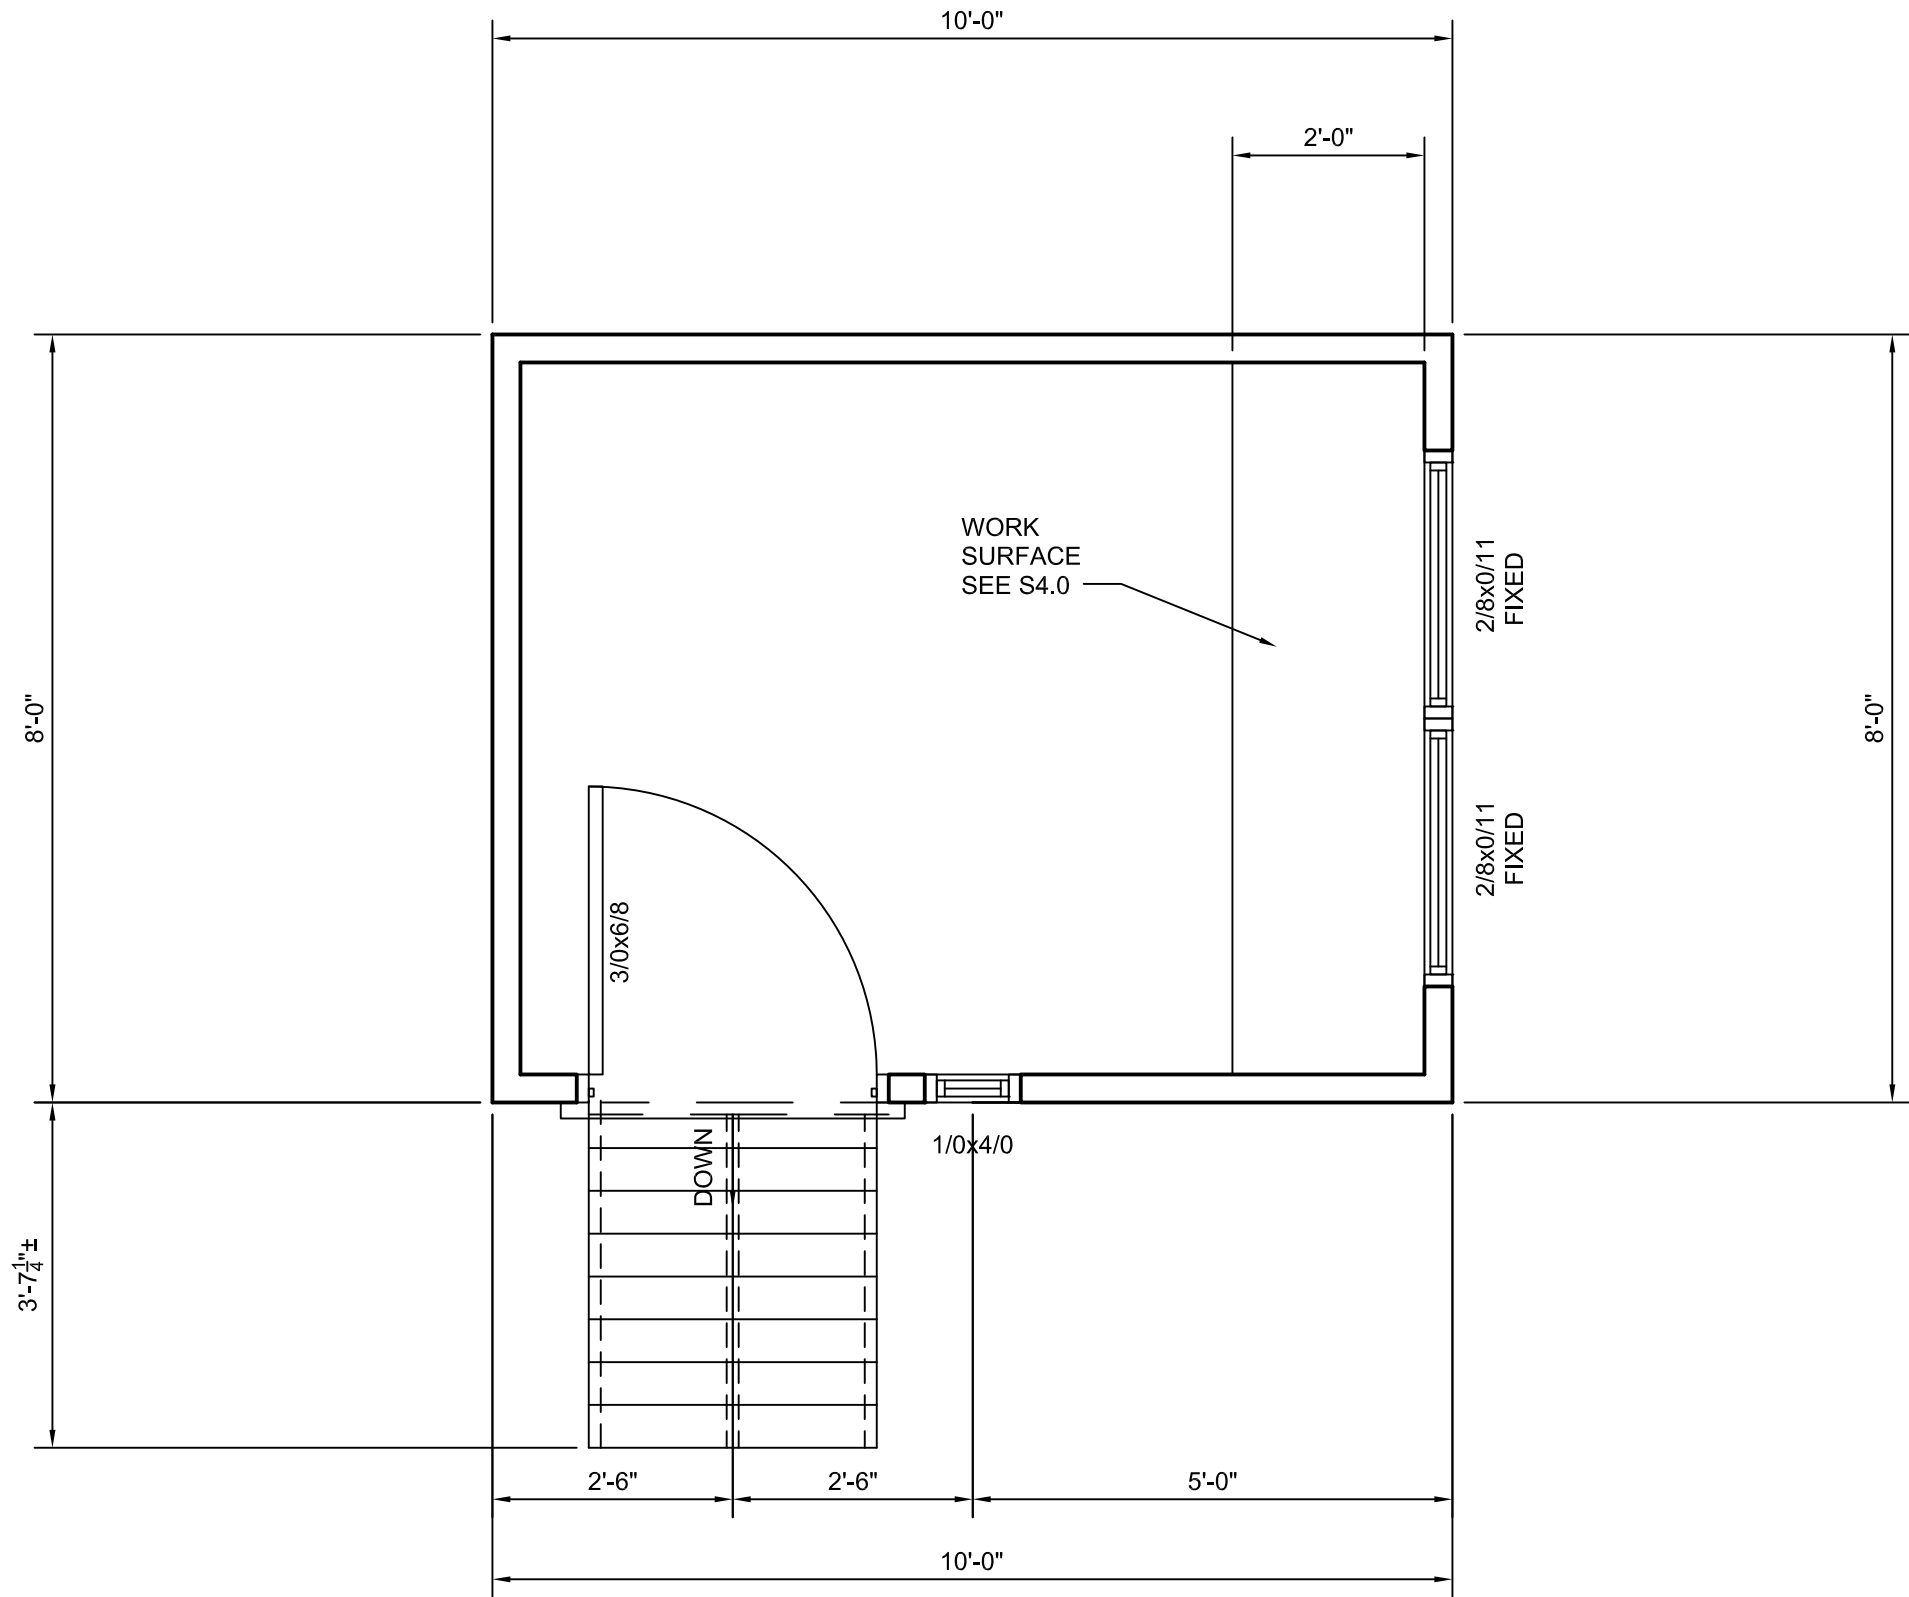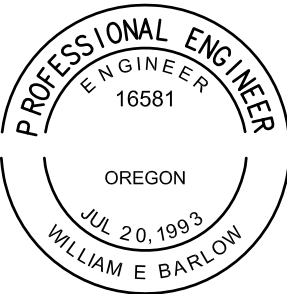

A

FLOOR PLAN

SCALE: 1/2"=1'-0"

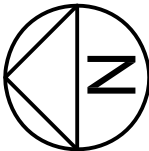

PRELIMINARY
NOT FOR CONSTRUCTION



REVISIONS	BY

A GARDEN SHED
607 N. 11th STREET
PHILOMATH, OR 97390
FLOOR PLAN

OREGON HOME DESIGN
Design for the Human Environment
WILLIAM E. BARLOW, P.E.
P.O. BOX 2023
CORVALLIS, OR 97339
541-609-8777
www.oregonhomedesign.com

DATE	7/23/12
SCALE	AS SHOWN
DRAWN	WEB
SHEET	


A3.0

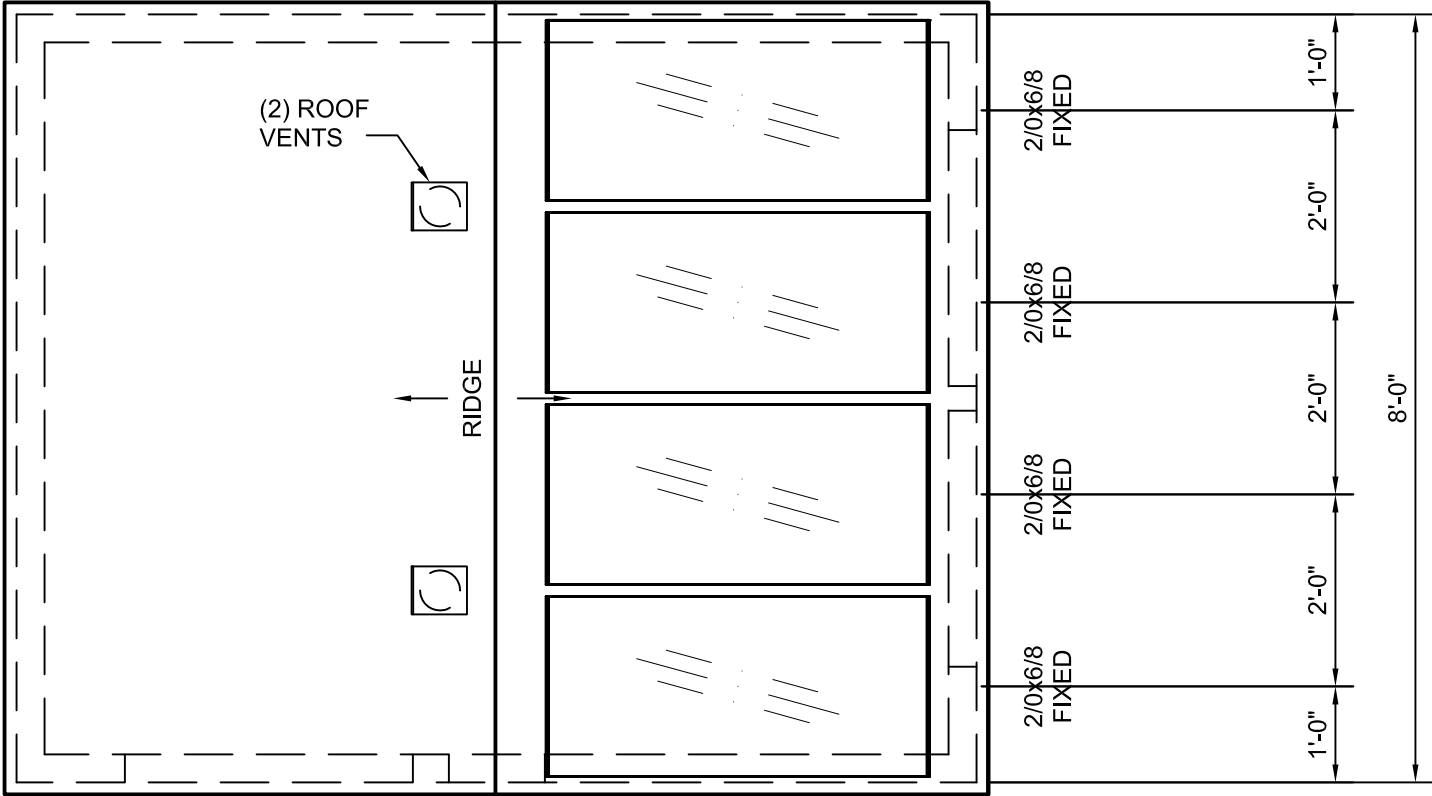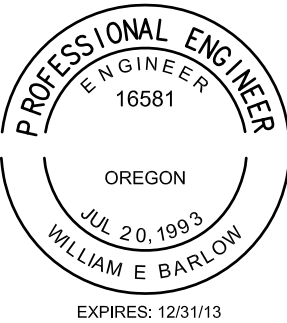

A

ROOF PLAN

SCALE: 1/2"=1'-0"

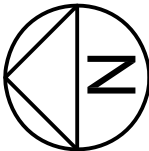

PRELIMINARY
NOT FOR CONSTRUCTION



REVISIONS	BY

A GARDEN SHED
607 N. 11th STREET
PHILOMATH, OR 97390
ROOF PLAN

OREGON HOME DESIGN
Design for the Human Environment
WILLIAM E. BARLOW, P.E.
P.O. BOX 2023
CORVALLIS, OR 97339
541-609-8777
www.oregonhomedesign.com

DATE	7/23/12
SCALE	AS SHOWN
DRAWN	WEB
SHEET	


A4.0

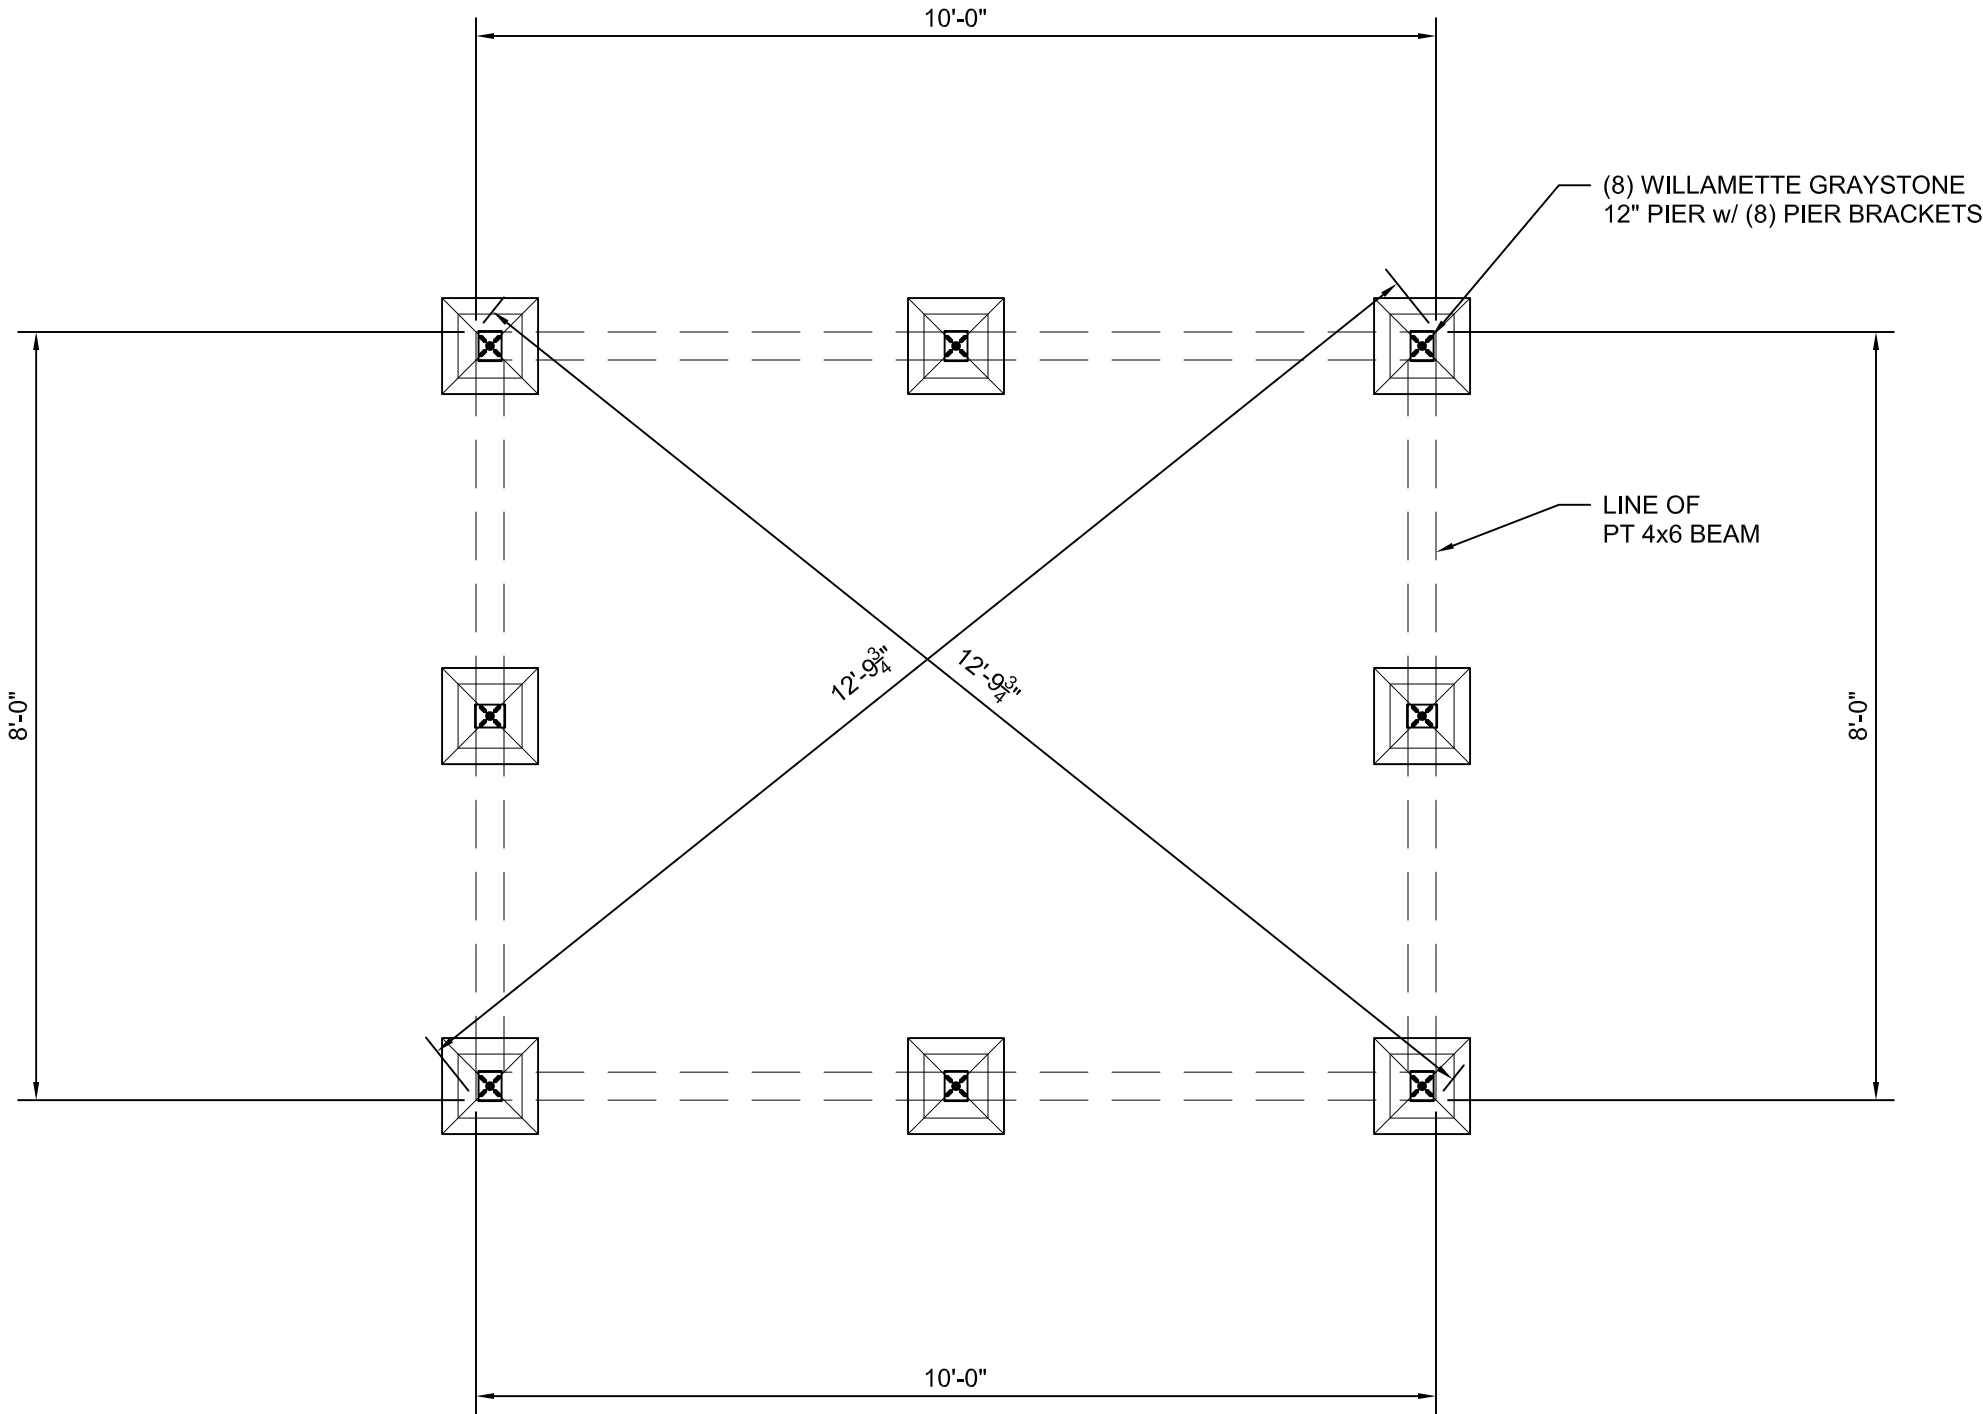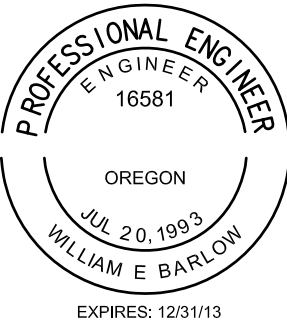

A

FOUNDATION PLAN

SCALE: 1/2"=1'-0"

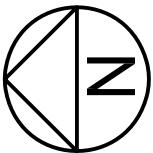

PRELIMINARY
NOT FOR CONSTRUCTION




REVISIONS	BY

A GARDEN SHED
607 N. 11th STREET
PHILOMATH, OR 97390
FOUNDATION PLAN

OREGON HOME DESIGN
Design for the Human Environment
WILLIAM E. BARLOW, P.E.
P.O. BOX 2023
CORVALLIS, OR 97339
541-609-8777
www.oregonhomedesign.com


DATE	7/23/12
SCALE	AS SHOWN
DRAWN	WEB
SHEET	

S1.0

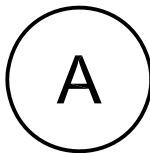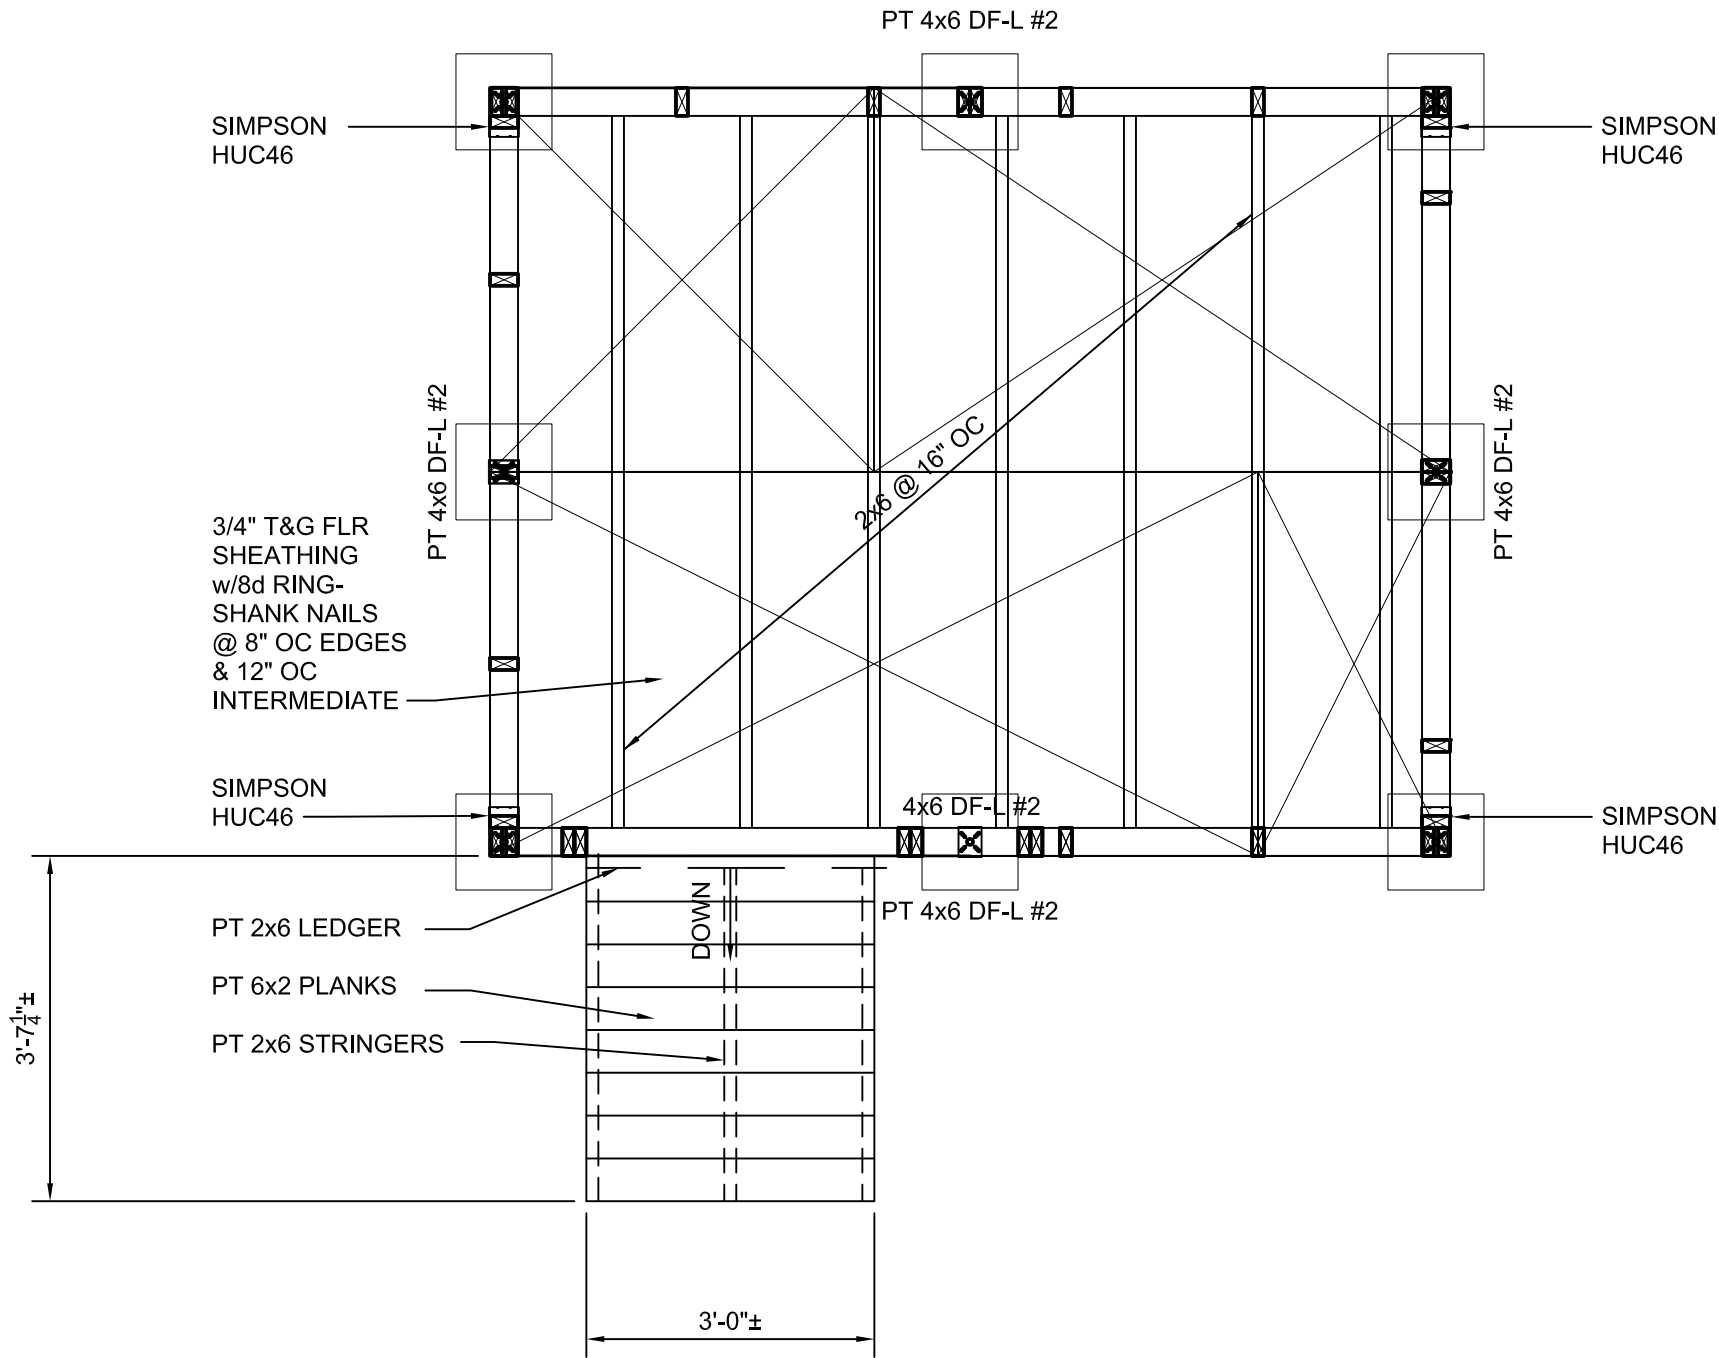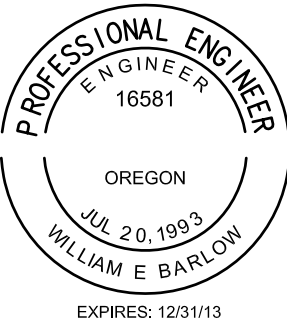

FLOOR FRAMING PLAN

SCALE: 1/2"=1'-0"

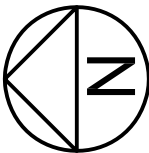

PRELIMINARY
NOT FOR CONSTRUCTION


REVISIONS	BY

A GARDEN SHED
607 N. 11th STREET
PHILOMATH, OR 97390
FLOOR FRAMING PLAN


OREGON HOME DESIGN
Design for the Human Environment
WILLIAM E. BARLOW, P.E.
P.O. BOX 2023
CORVALLIS, OR 97339
541-609-8777
www.oregonhomedesign.com

DATE	7/23/12
SCALE	AS SHOWN
DRAWN	WEB
SHEET	

S2.0

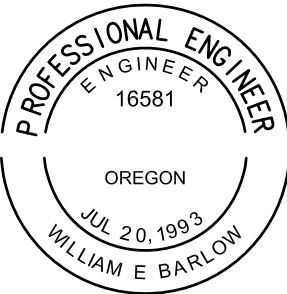


7/16" SHEATHING SPAN RATING 24/16
PROVIDE PANEL CLIPS, LUMBER
BLOCKING, OR TONGUE & GROOVE
PANEL EDGES. 8d COMMON NAILS @
6" OC @ EDGES & 12" OC
INTERMEDIATE TYPICAL AT ROOF

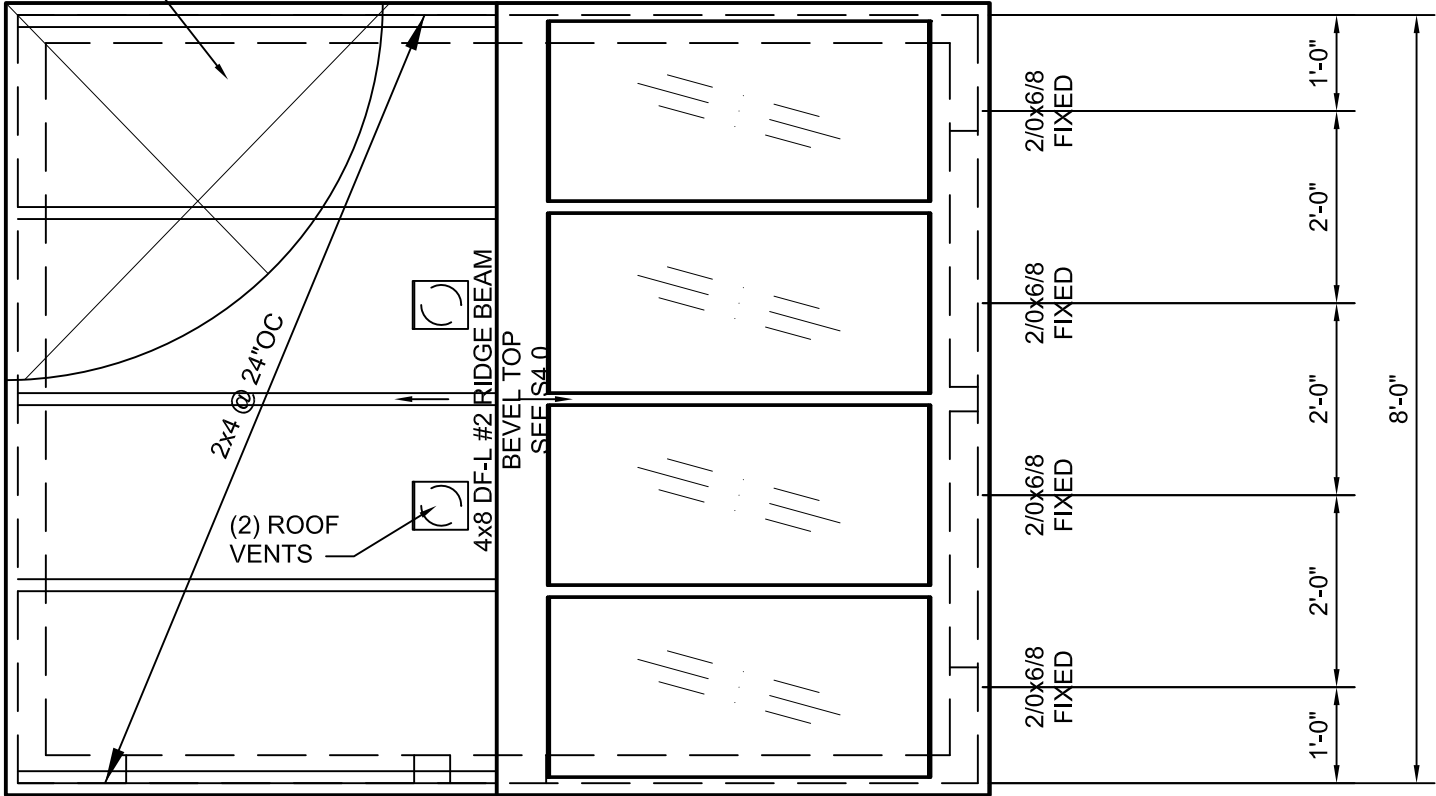

A

ROOF FRAMING PLAN

SCALE: 1/2"=1'-0"

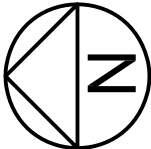

PRELIMINARY
NOT FOR CONSTRUCTION



REVISIONS	BY

A GARDEN SHED
607 N. 11th STREET
PHILOMATH, OR 97390
ROOF FRAMING PLAN

OREGON HOME DESIGN
Design for the Human Environment
WILLIAM E. BARLOW, P.E.
P.O. BOX 2023
CORVALLIS, OR 97339
541-609-8777
www.oregonhomedesign.com

DATE	7/23/12
SCALE	AS SHOWN
DRAWN	WEB
SHEET	

S3.0

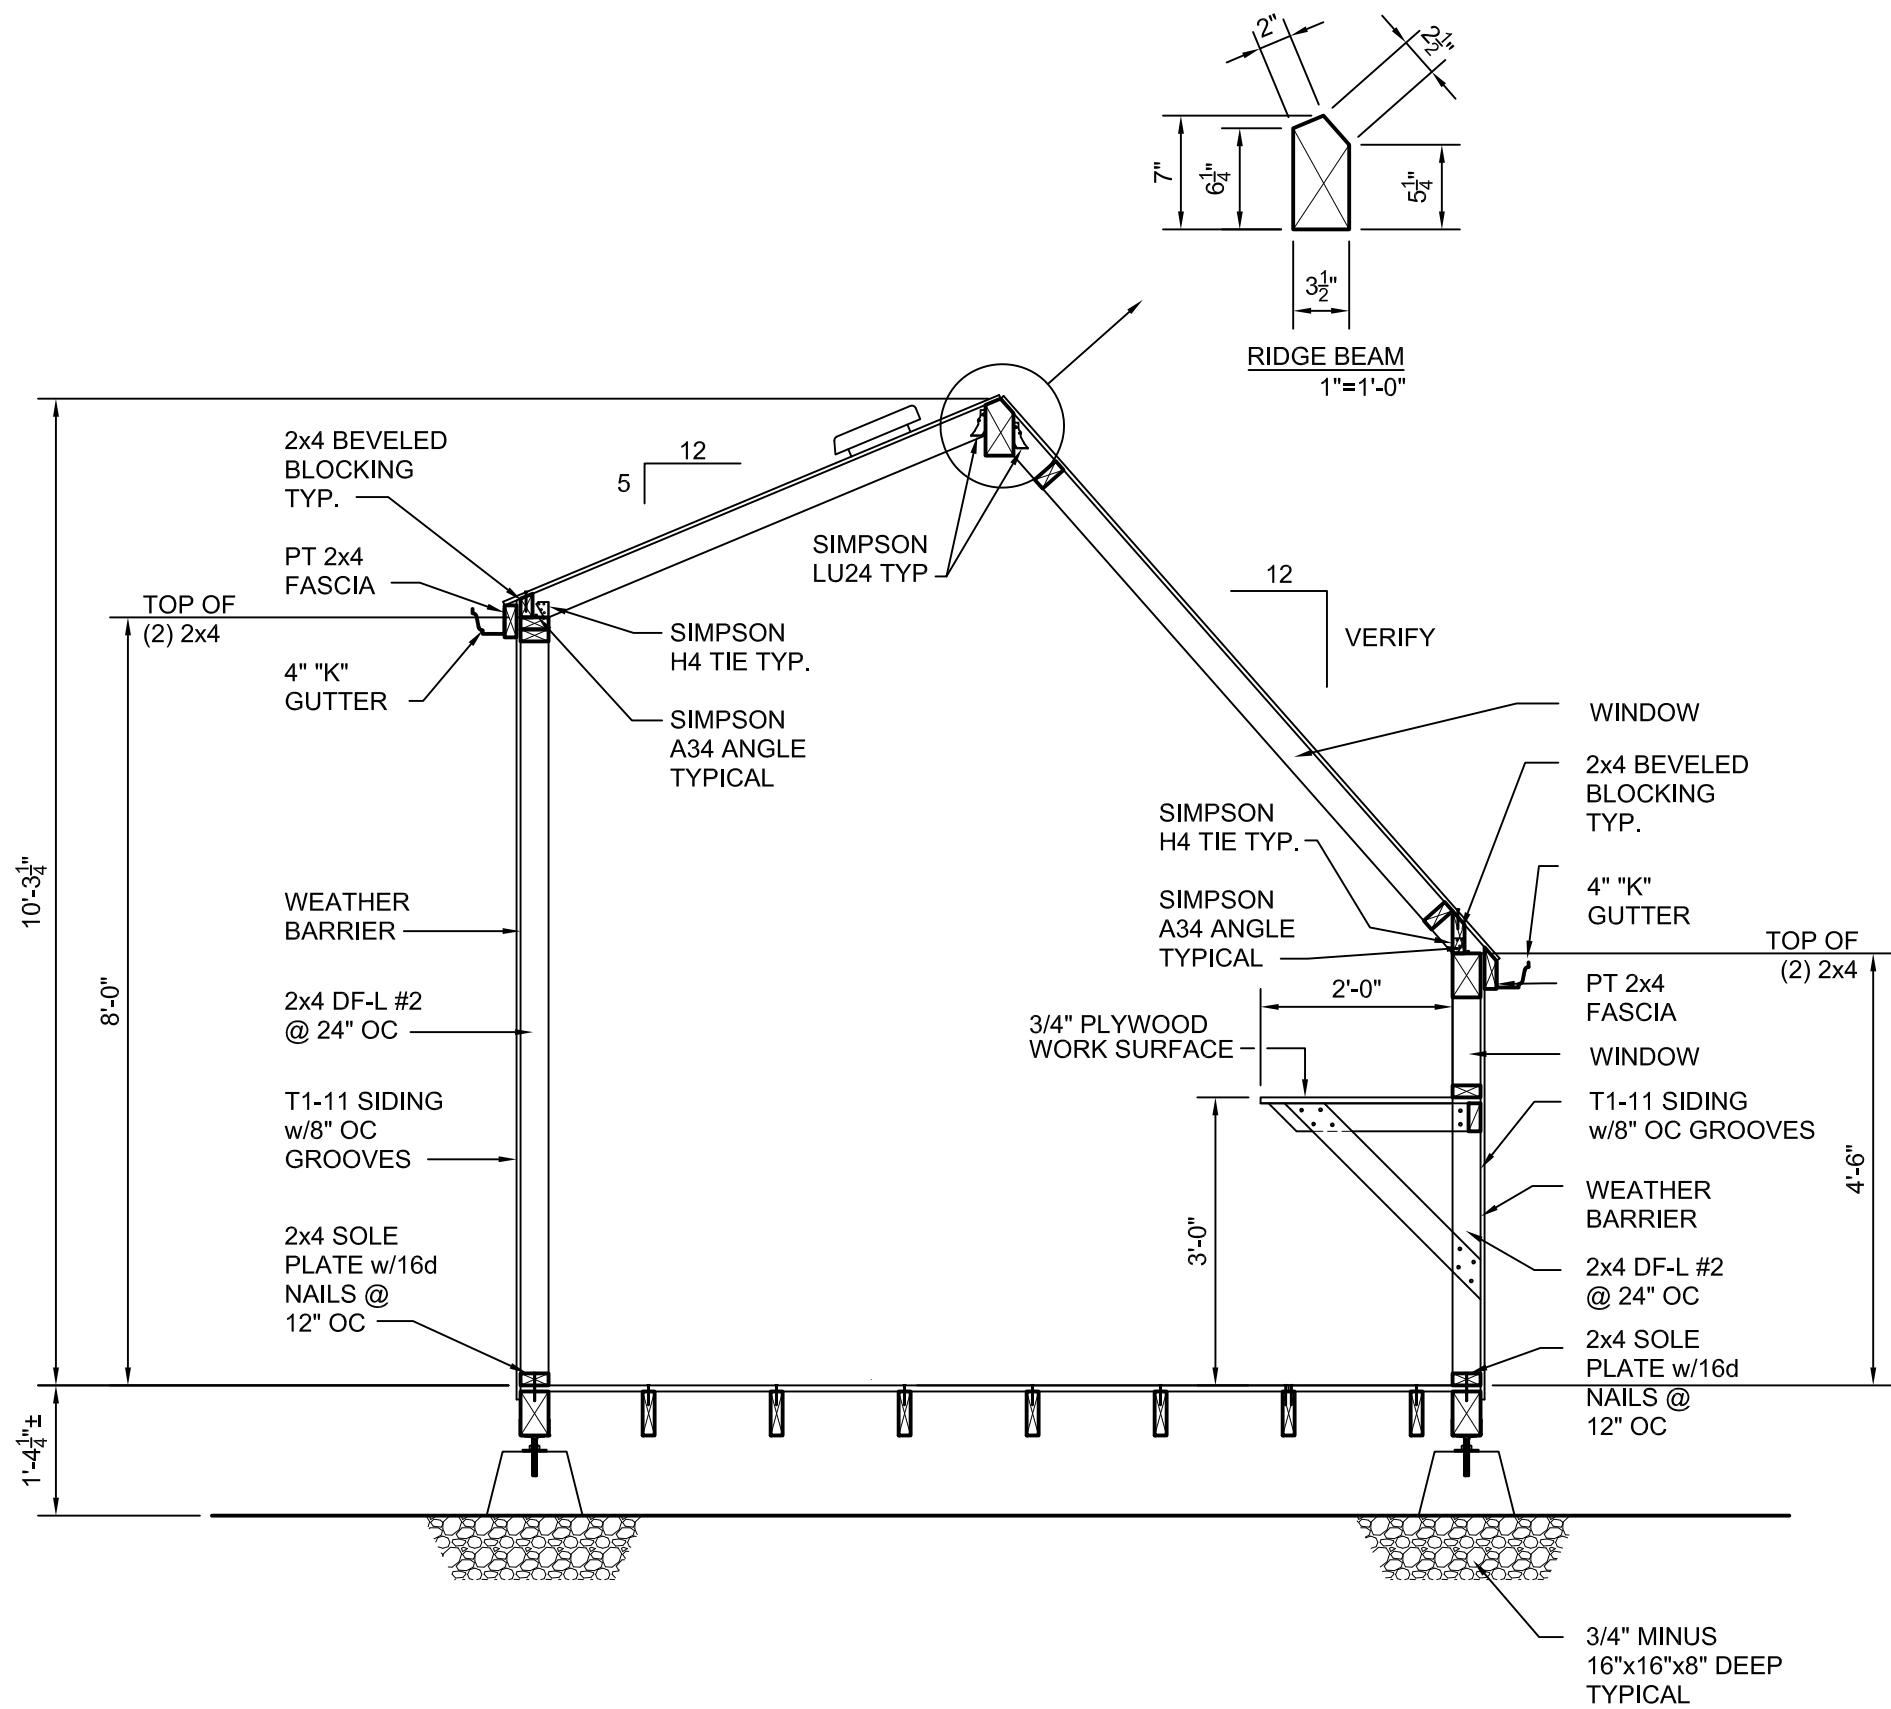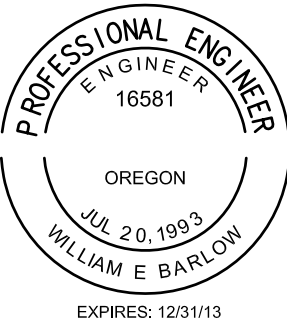

A SECTION

SCALE: 1/2"=1'-0"

PRELIMINARY
NOT FOR CONSTRUCTION

REVISIONS	BY
A GARDEN SHED 607 N. 11th STREET PHILOMATH, OR 97390 SECTION	
OREGON HOME DESIGN Design for the Human Environment WILLIAM E. BARLOW, P.E. P.O. BOX 2023 CORVALLIS, OR 97339 541-609-8777 www.oregonhomedesign.com	
DATE	7/23/12
SCALE	AS SHOWN
DRAWN	WEB
SHEET	S4.0